


DURISOL BLOCK CONSTRUCTION - EXTERNAL WATERPROOFING

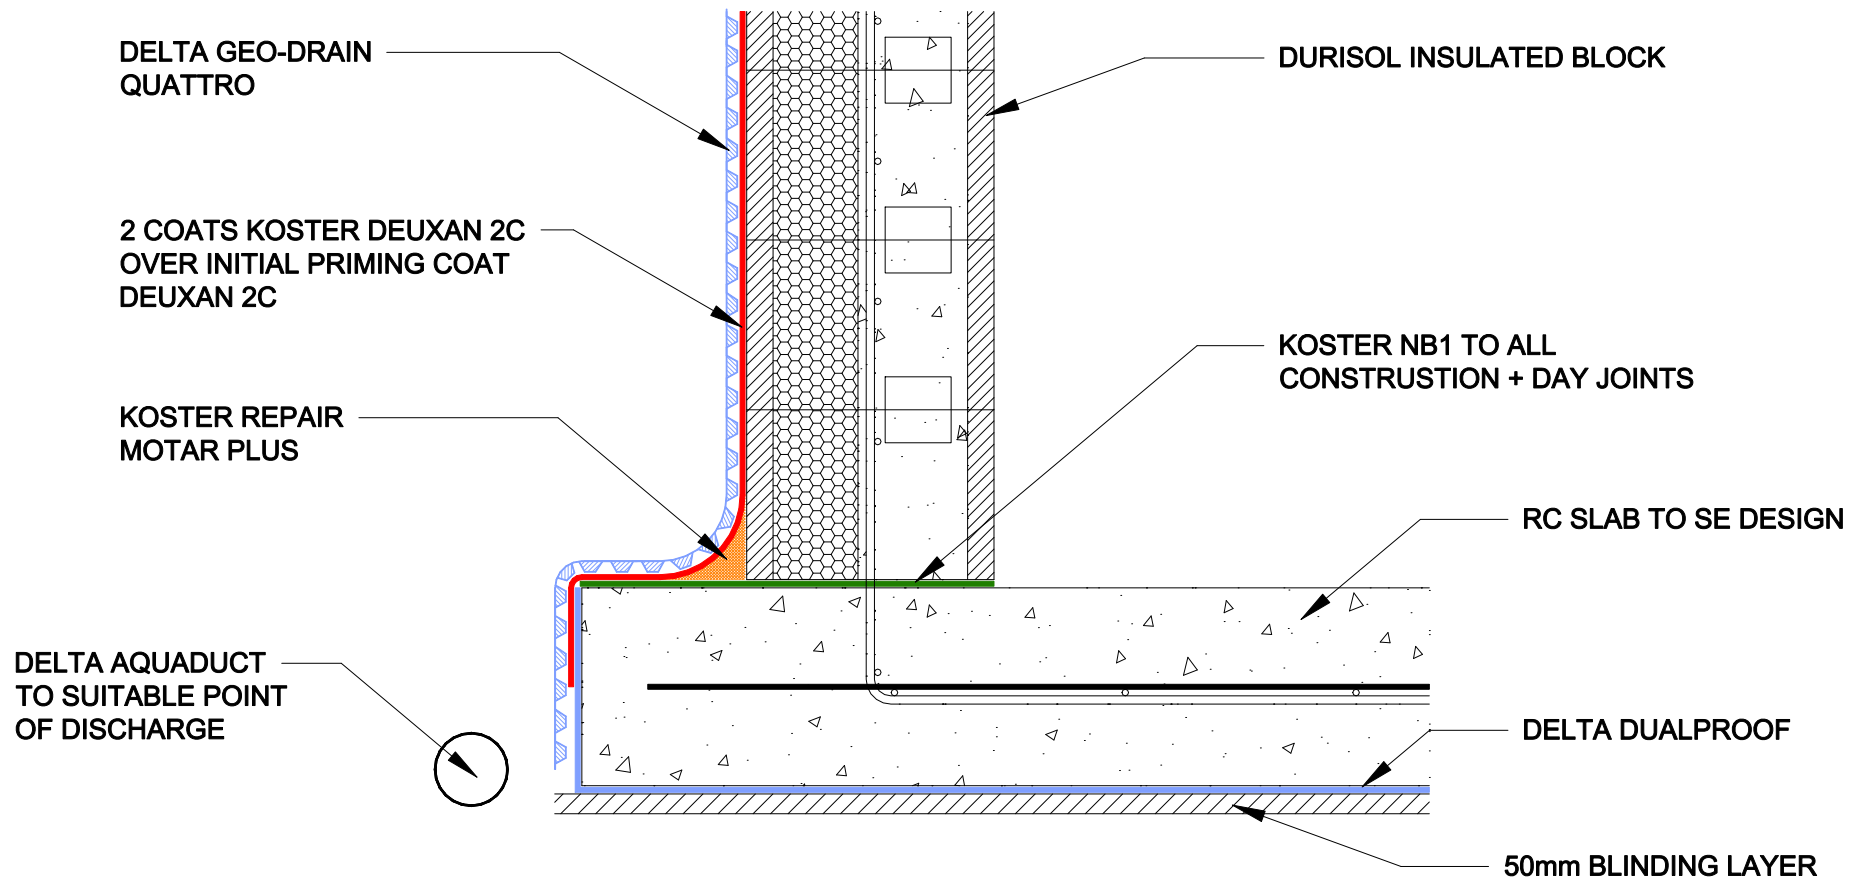

DELTA MEMBRANE SYSTEMS LTD.

DRAWING No: DW-511-1- (E)
 DRAWING TITLE: DURISOL CONSTRUCTION - EXTERNAL WATERPROOFING

DELTA HOUSE, MERLIN WAY, NORTH WEALD, EPPING, ESSEX CM16 6HR
 TEL: 01992 523523 FAX: 01992 523250

OFFICE USE:
 REVISION No: 1
 Drawn By:
 Checked By:
 Scale:
 System Files: PDF / DWG
 REVISION DATE: March 2019

DRAWING NOTE:
 This drawing is for illustrative purposes only. Drawing not to scale.

PROJECT / COMMENTS:
 GRADE 3 HABITABLE IN ACCORDANCE WITH BS8102 (2009) LOW WATER TABLE, SLOPING SITES AND FREE DRAINING SOILS. GRADE 2 IN ACCORDANCE WITH NHBC & PREMIER GUARANTEE.

DRAWING NOTES:
 All installations to be carried out in strict accordance with manufacturer's installations instructions.
 For further assistance contact Delta Technical on 01992 523 523 or email technical@deltamembranes.com