


Temporary Propping Detail – Typical Detail

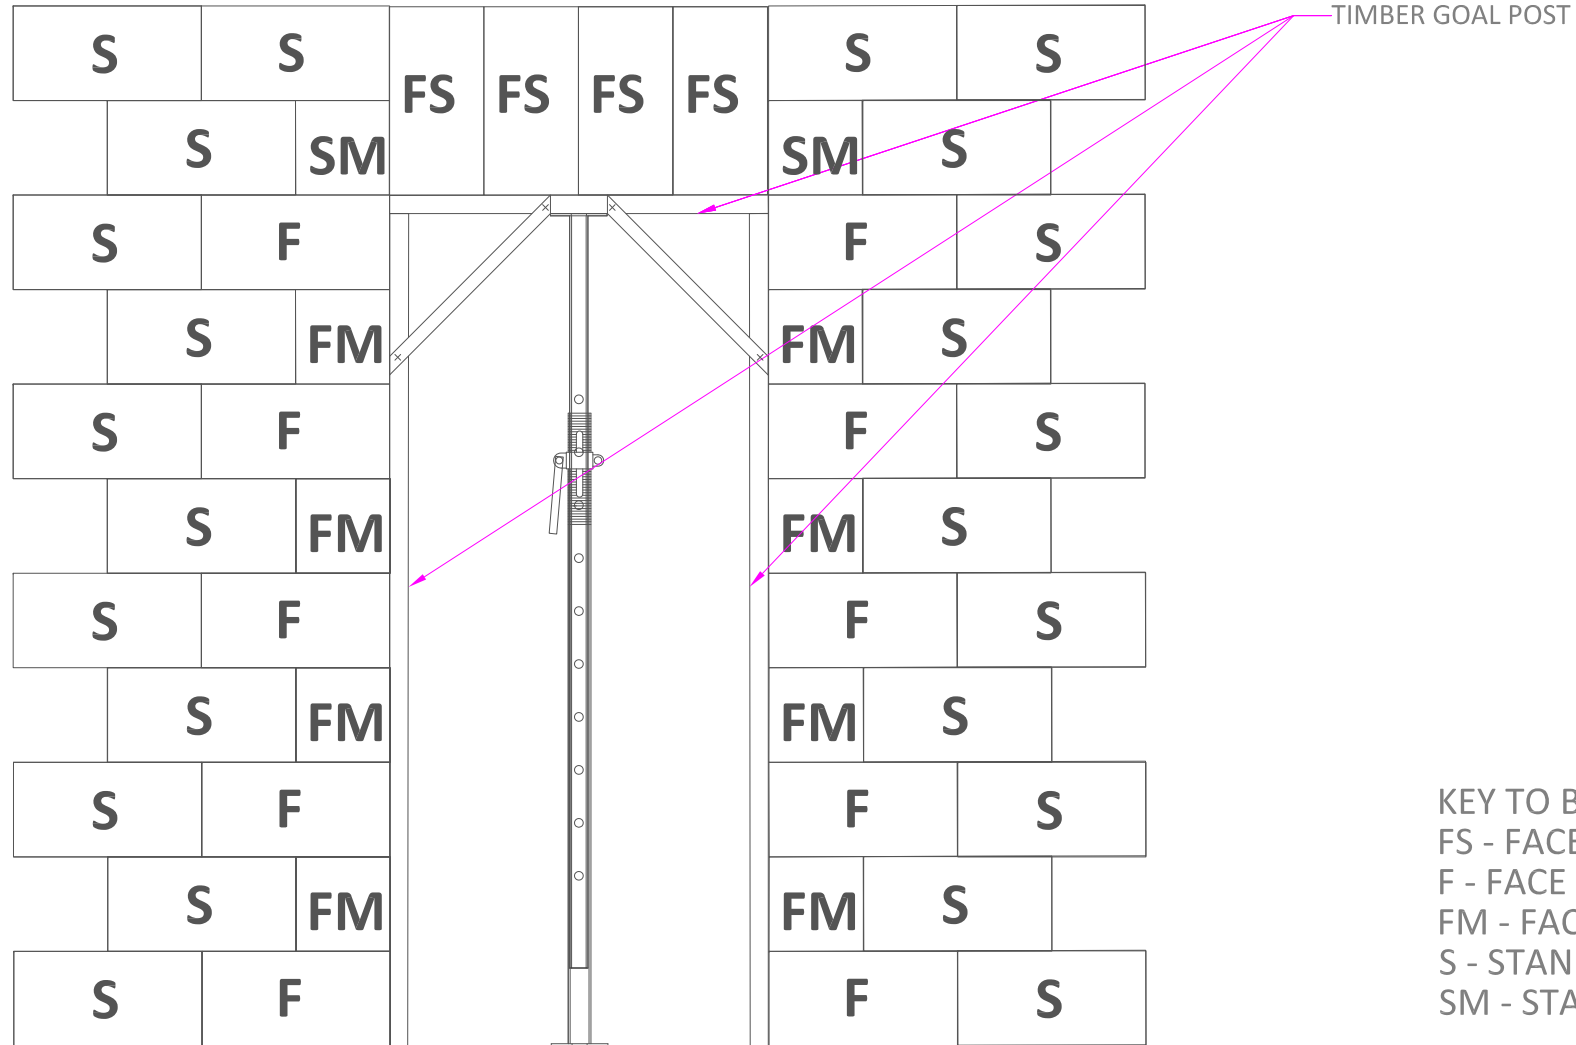

KEY TO BLOCK CODES
 FS - FACE FORM SOLDIER
 F - FACE FORM
 FM - FACE FORM MODIFIED
 S - STANDARD
 SM - STANDARD MODIFIED



Durisol UK Ltd
 Parkway, Pen-y-Fan Industrial Estate,
 Crumlin, Gwent, NP11 3EF United Kingdom
 T 01495 249 400
 E enquiries@durisoluk.com
 www.durisoluk.com

DURISOL TECHNICAL RESOURCES

DRAWING NUMBER: DGD210

REV: 1

NOT TO SCALE

FOR INFORMATION ONLY. ALWAYS USE A STRUCTURAL ENGINEER FOR YOUR SPECIFIC PROJECT DETAILS