


TYPICAL WINDOW JAMB DETAIL SECTION

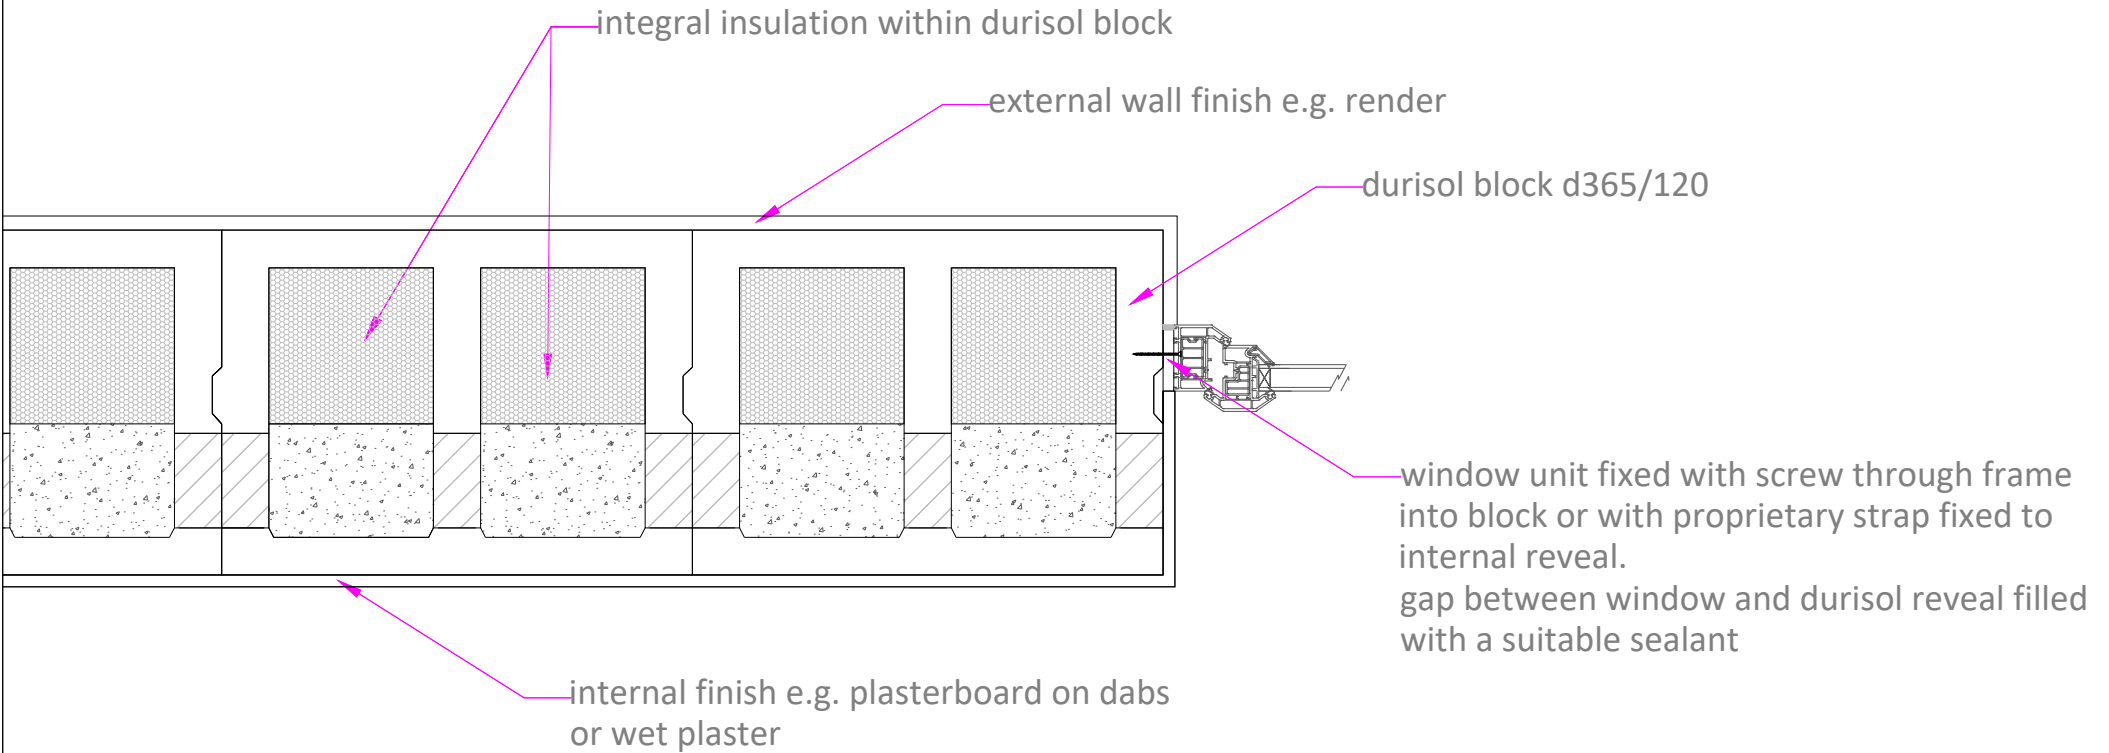

Durisol UK Ltd
Parkway, Pen-y-Fan Industrial Estate,
Crumlin, Gwent, NP11 3EF United Kingdom

T 01495 249 400
E enquiries@durisoluk.com
www.durisoluk.com

DURISOL TECHNICAL RESOURCES

DRAWING NUMBER: DTP020

REV: 1

NOT TO SCALE

FOR INFORMATION ONLY. ALWAYS USE A STRUCTURAL
ENGINEER FOR YOUR SPECIFIC PROJECT DETAILS