


TYPICAL GROUND FLOOR-WALL JUNCTION DURISOL BELOW DPC

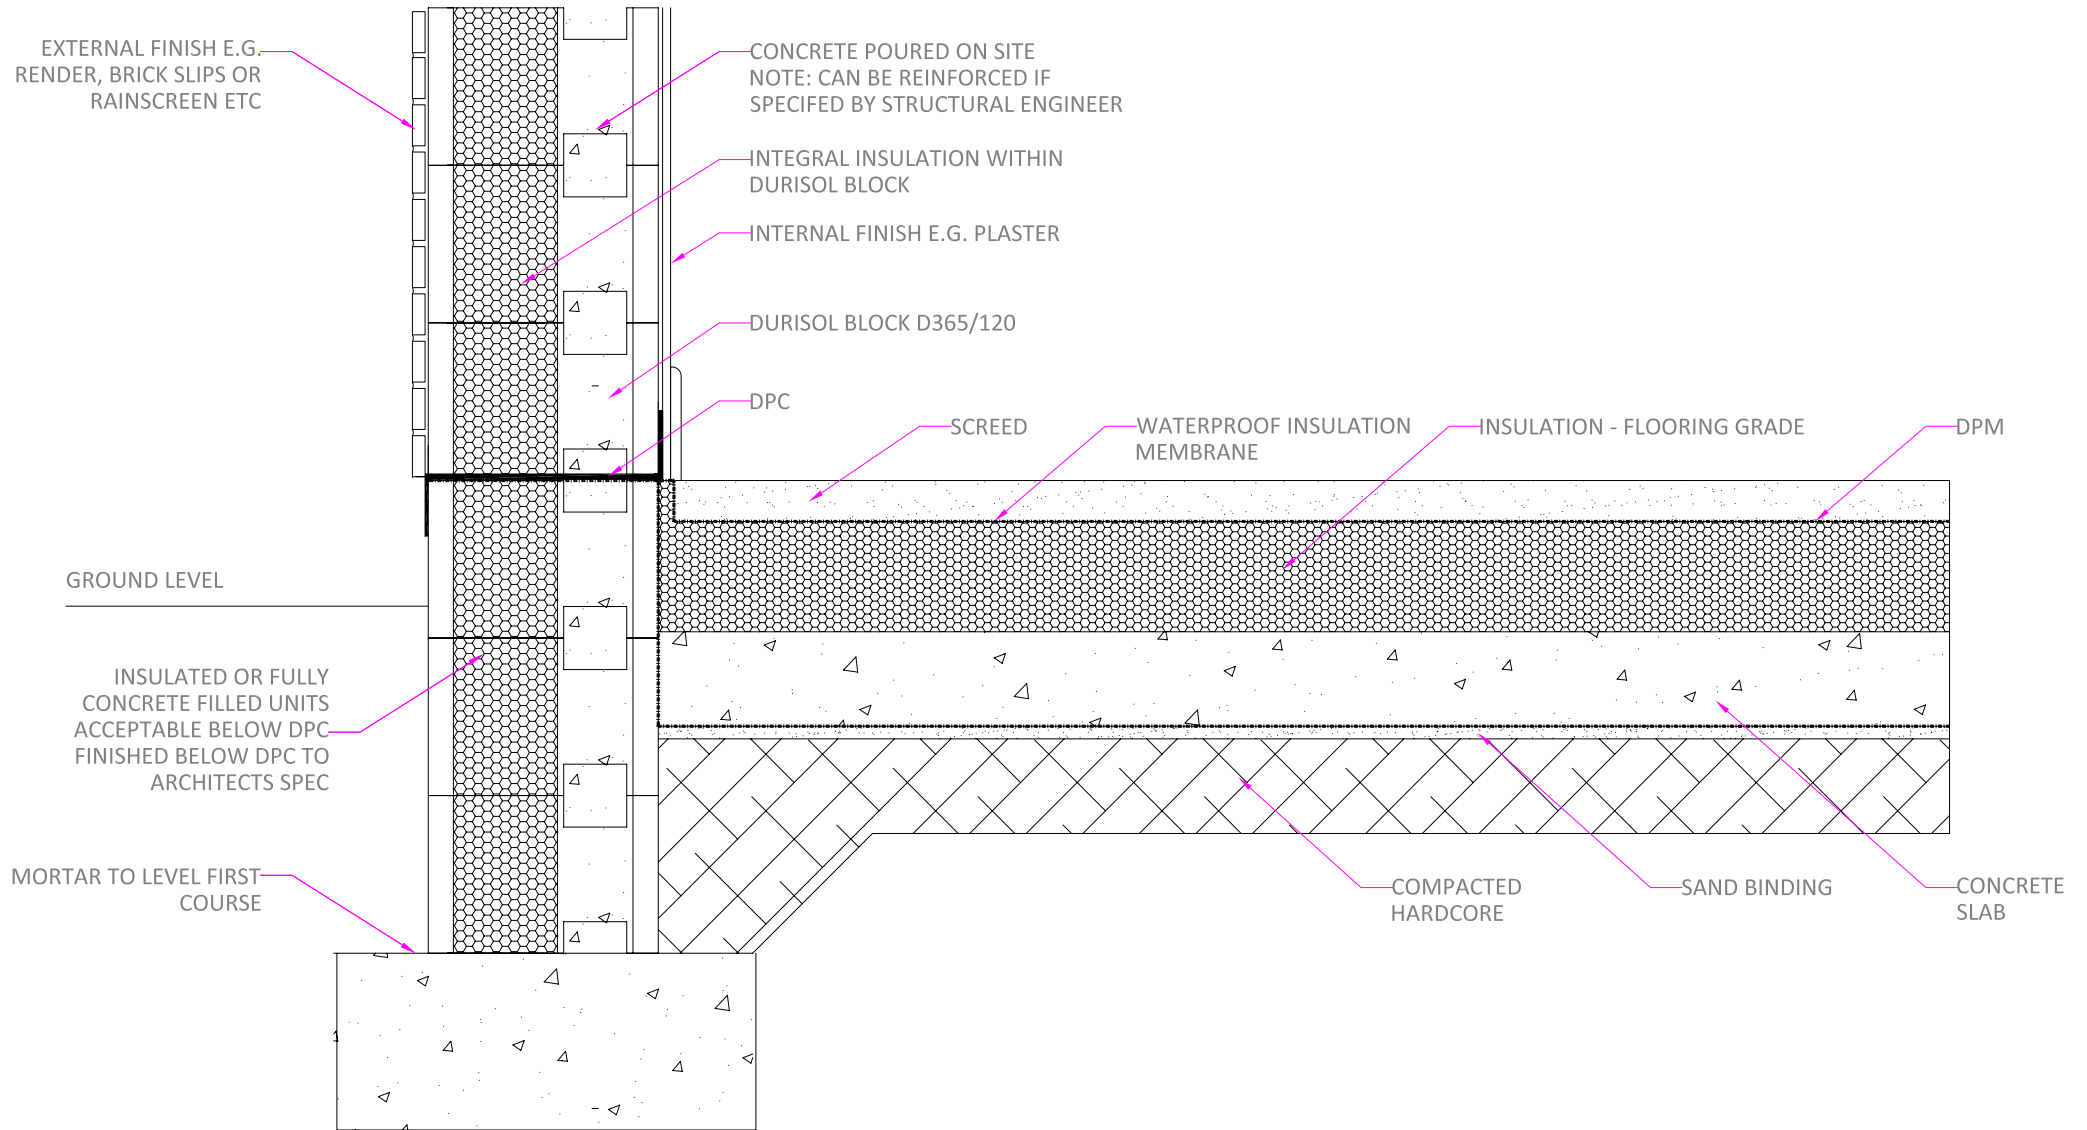

Durisol UK Ltd
 Parkway, Pen-y-Fan Industrial Estate,
 Crumlin, Gwent, NP11 3EF United Kingdom
 T 01495 249 400
 E enquiries@durisoluk.com
 www.durisoluk.com

DURISOL TECHNICAL RESOURCES

DRAWING NUMBER: DTS111

REV: 1

NOT TO SCALE

FOR INFORMATION ONLY. ALWAYS USE A STRUCTURAL ENGINEER FOR YOUR SPECIFIC PROJECT DETAILS