


# SEPARATING WALL – GROUND FLOOR

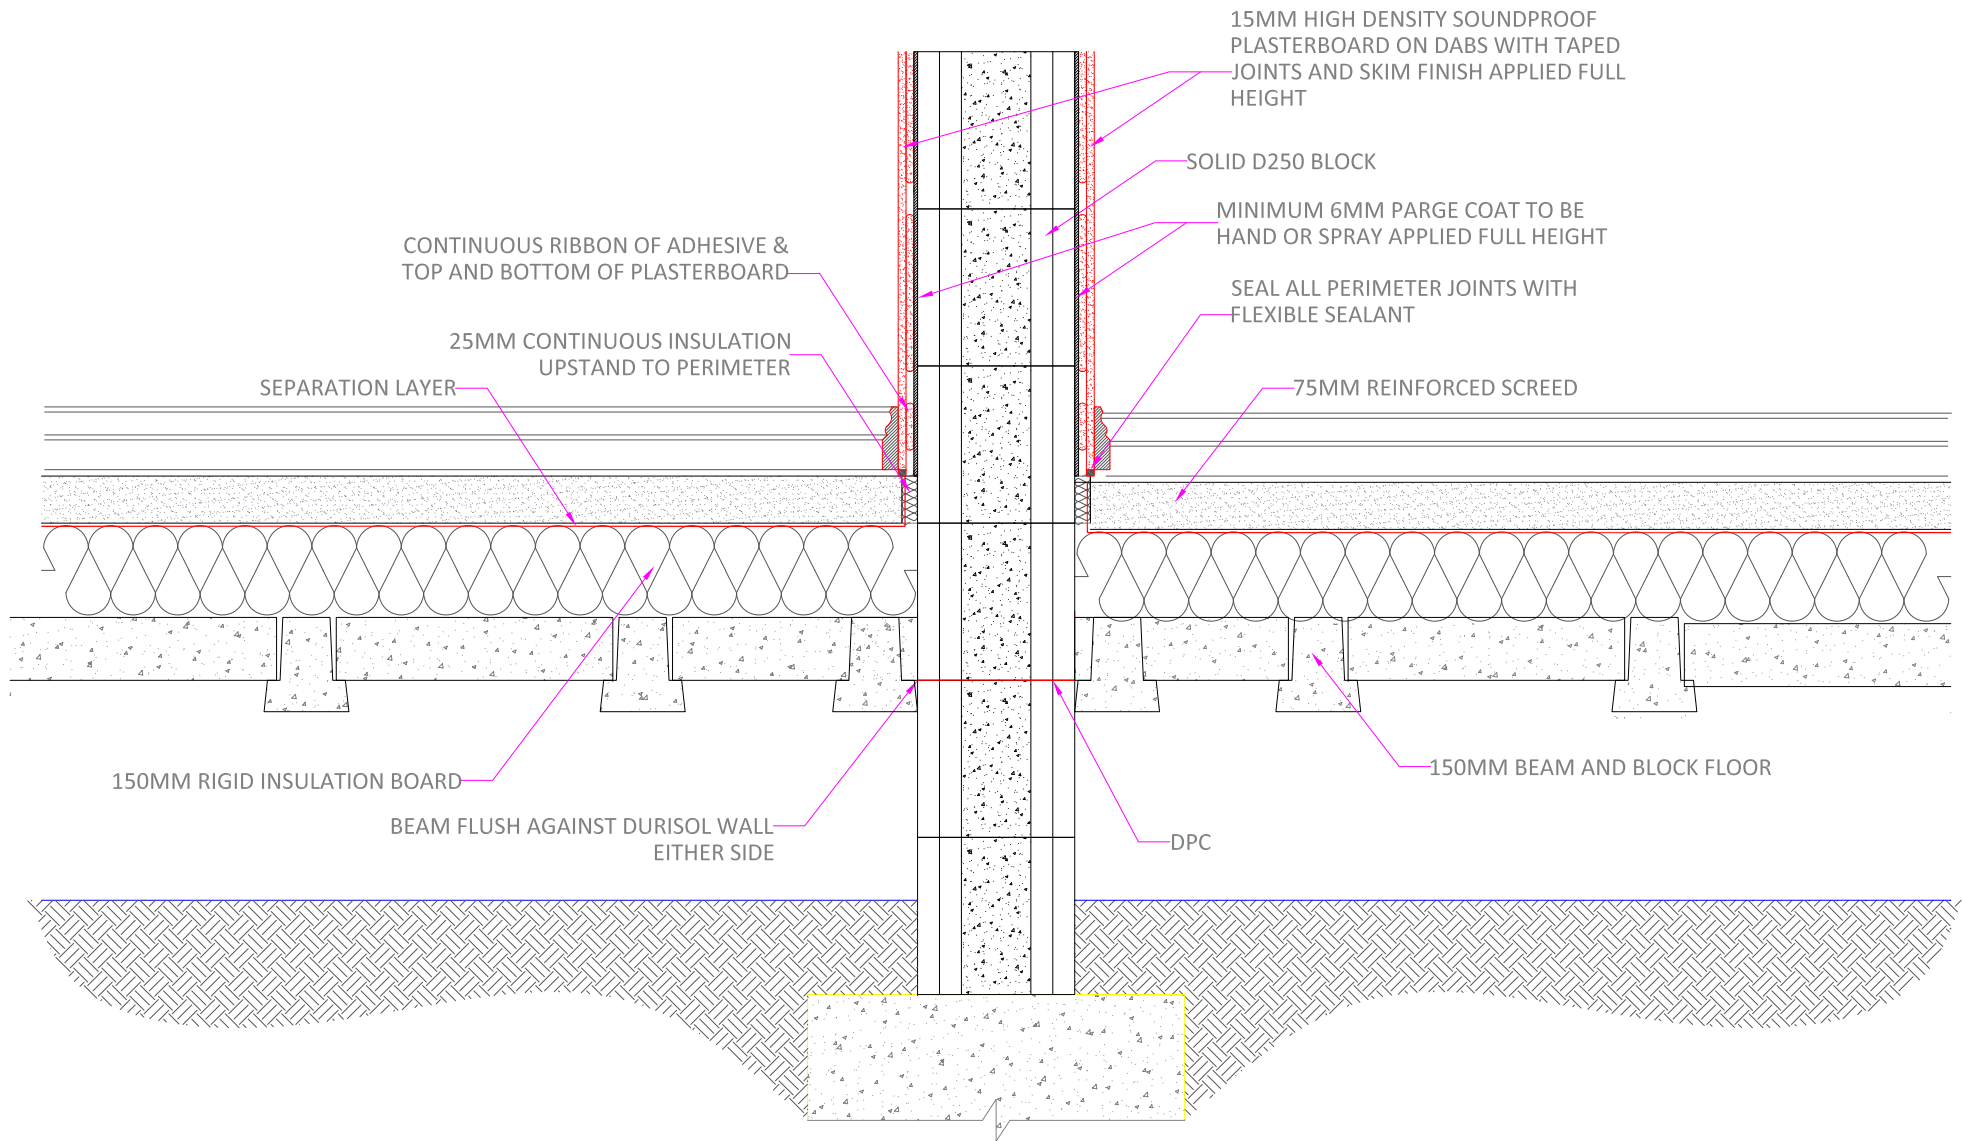

Durisol UK Ltd  
 Parkway, Pen-y-Fan Industrial Estate,  
 Crumlin, Gwent, NP11 3EF United Kingdom  
 T 01495 249 400  
 E enquiries@durisoluk.com  
 www.durisoluk.com

## DURISOL TECHNICAL RESOURCES

DRAWING NUMBER: DTS117

REV: 1

NOT TO SCALE

FOR INFORMATION ONLY. ALWAYS USE A STRUCTURAL ENGINEER FOR YOUR SPECIFIC PROJECT DETAILS